

	<p>Project:</p> <p>Maher Sports Centre 15 Ravensbridge Drive Leicester LE4 0BZ</p>	<p>Title:</p> <p>Proposed Ground Floor Plan</p> <p>Proposed First Floor Plan</p>	<p>Scale: 1:200 @ A3</p> <p>Date: 12 2010</p> <p>Drawing No.: 1400S - 01/FP</p> <p>Revision</p> <table border="1" data-bbox="2691 1839 2887 1845"> <tr> <td></td> <td></td> <td></td> <td></td> <td></td> </tr> </table>					
<p>239 Western Road, Southall, Middx, UB2 5HS Tel: 020 8571 1369 Fax: 020 8843 2008</p>								

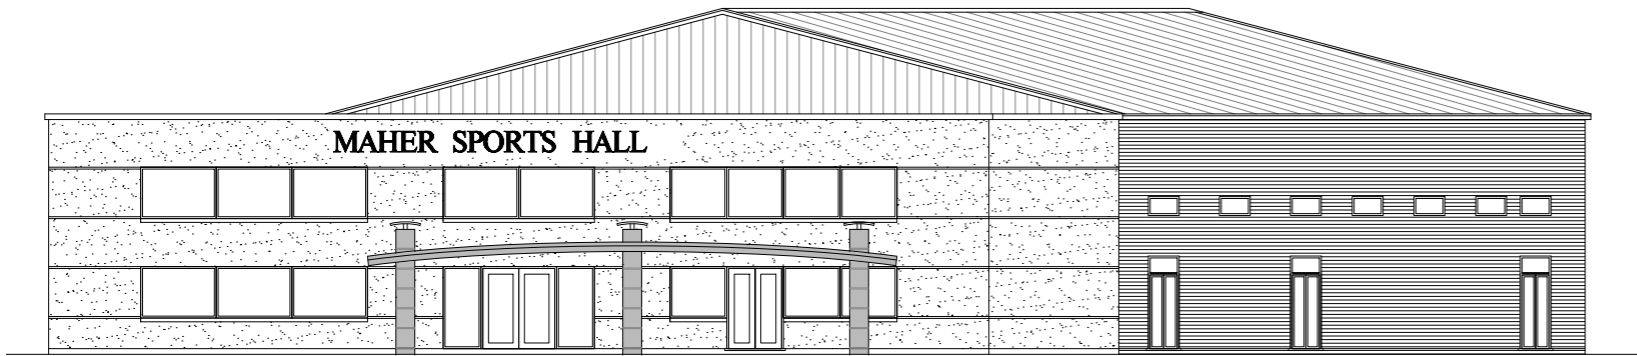


Proposed Front Elevation

Scale 1:200

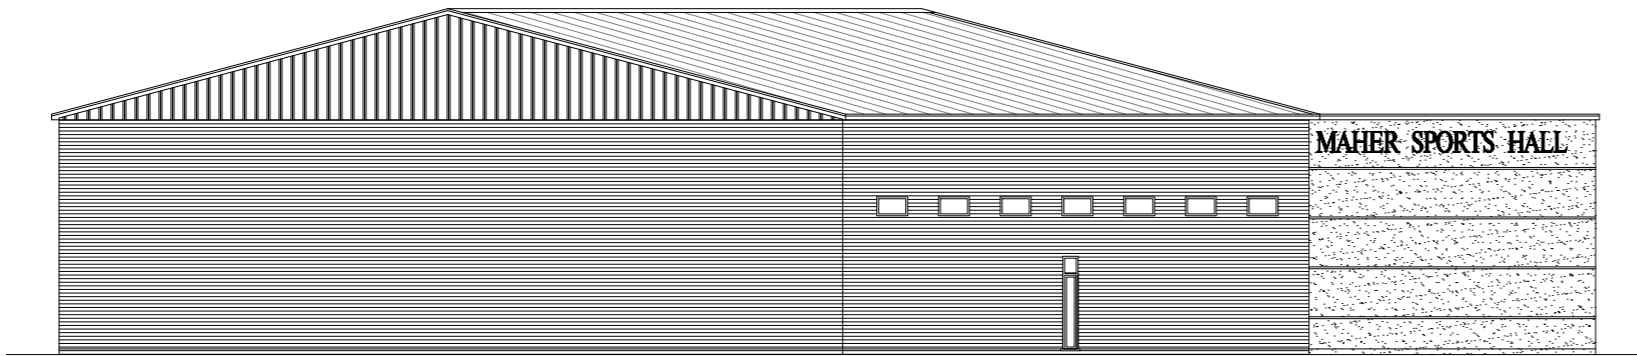

Proposed Rear Elevation


Scale 1:200

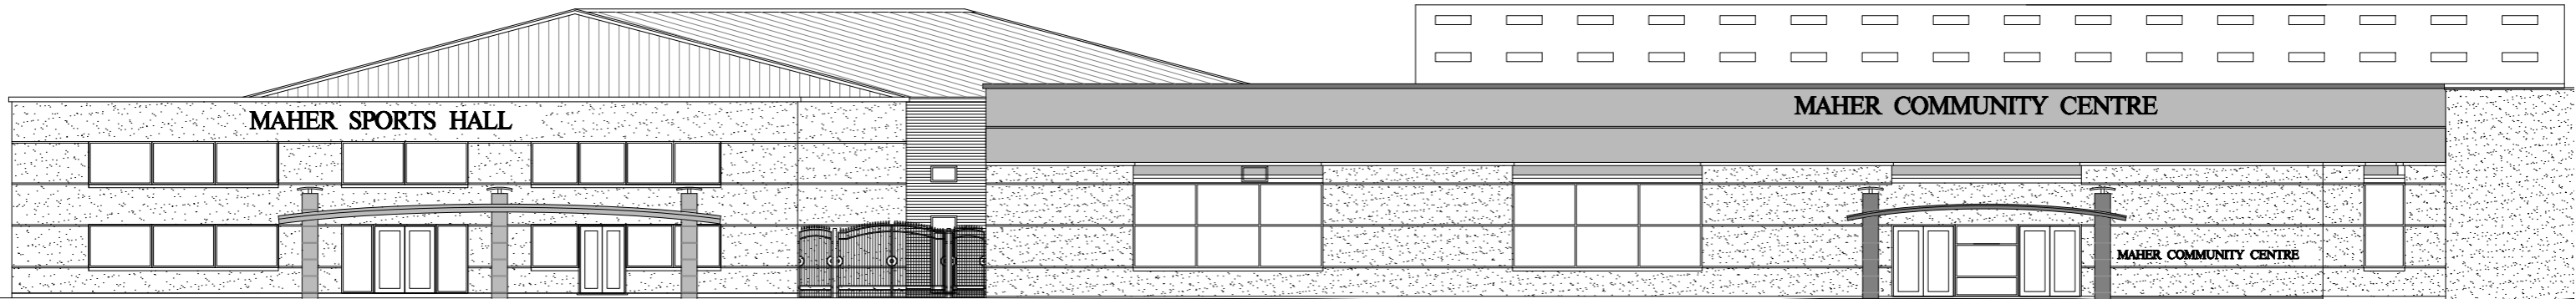


Proposed Front Elevation

Scale 1:200


AJAY MODHWADIA 	Project:	Title:	Scale: 1:200 @ A3
	Maher Sports Centre 15 Ravensbridge Drive Leicester LE4 0BZ	Proposed Elevations	Date: 12 2010
			Drawing No.: 1400S - 02/FP
			Revision
239 Western Road, Southall, Middx, UB2 5HS Tel: 020 8571 1369 Fax: 020 8843 2008			

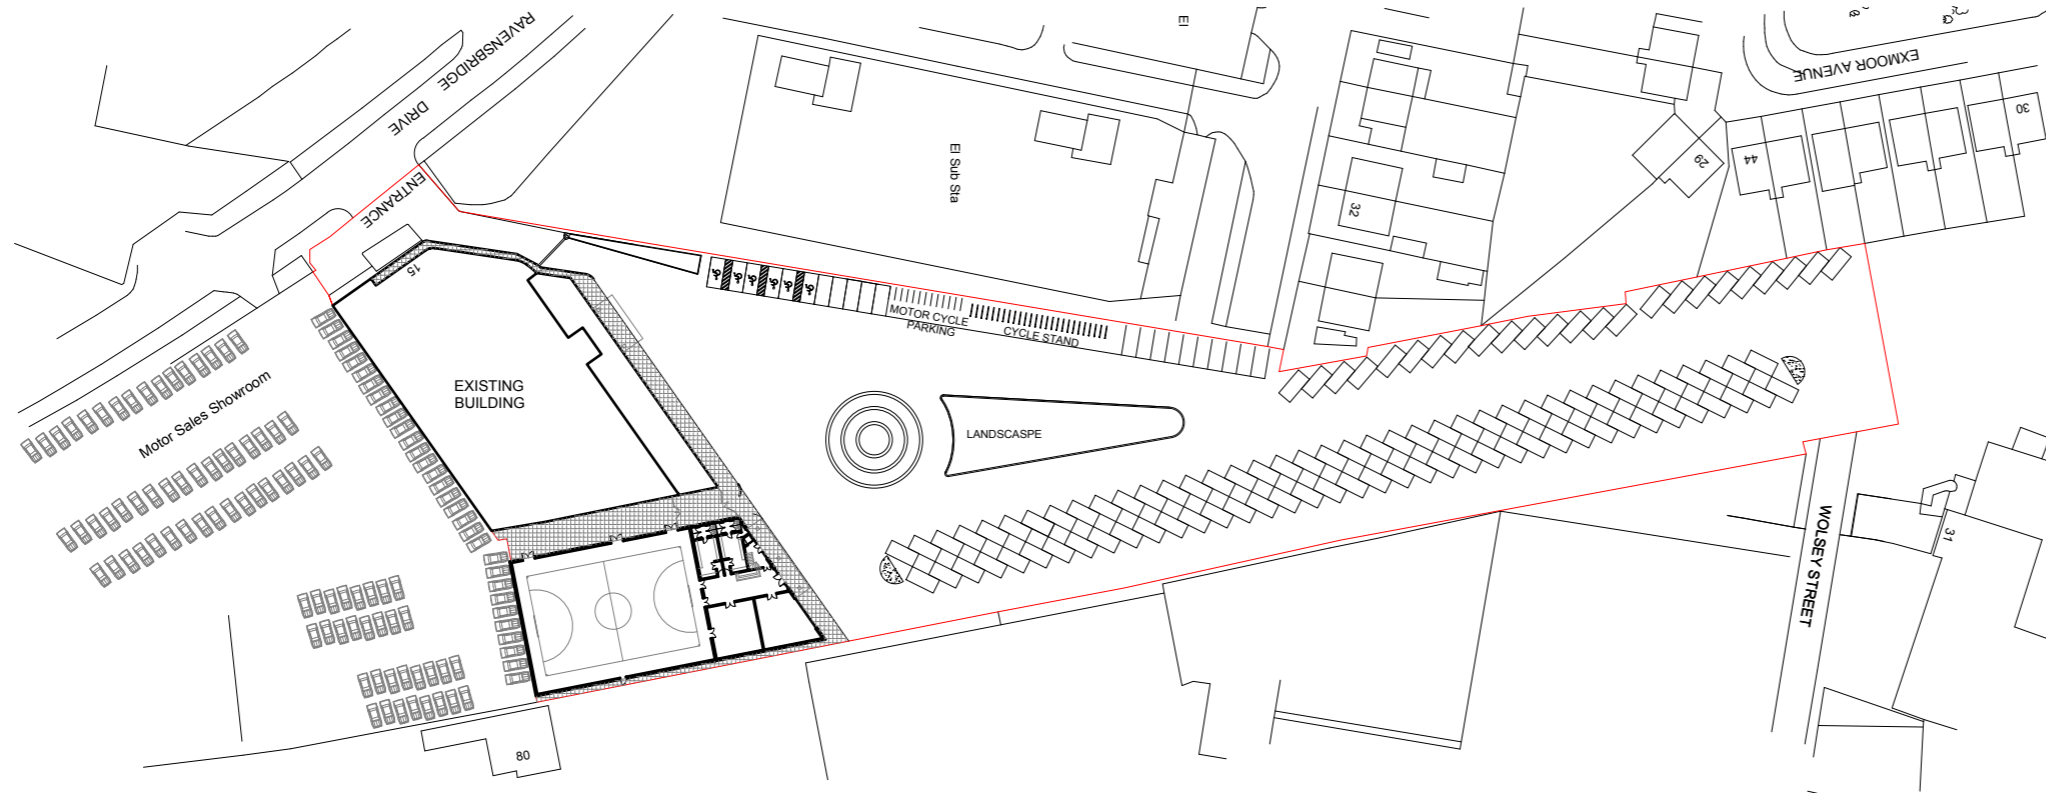

Block Plan
Scale 1:1250

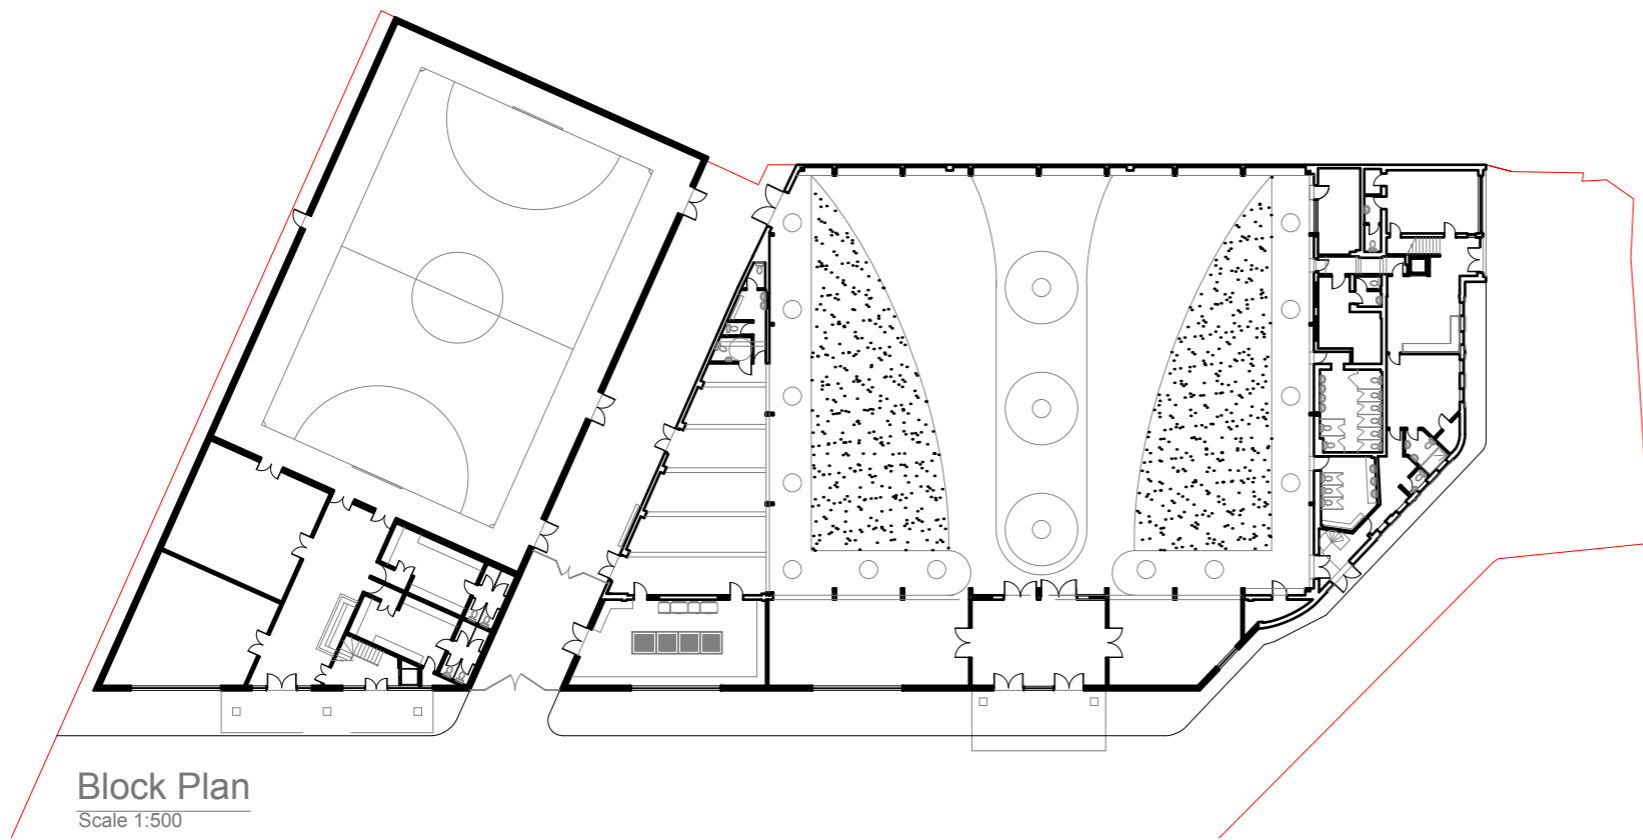

Block Plan
Scale 1:500

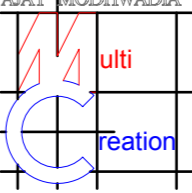AJAY MODHWADIA 	Project:	Title:	Scale: 1:500/1250 @ A3
	Maher Sports Centre 15 Ravensbridge Drive Leicester LE4 0BZ	Block Plan	Date: 12 2010
			Drawing No.: 1400S - 03/FP
			Revision
239 Western Road, Southall, Middx, UB2 5HS Tel: 020 8571 1369 Fax: 020 8843 2008			